

**A** MAIN FLOOR PLAN  
 SCALE: 1/4" = 1'-0" 2235 SQ. FT.

THE YATES-DAVIS RESIDENCE

"THE JUDI"

LOT B6  
 FALLING WATER WAY  
 RIVER LANDING

HALEY L. WILSON  
 CERTIFIED PROFESSIONAL  
 BUILDING DESIGNER (CPBD)  
 CERT#000008484 04/17




OFFICE: 910-575-5183  
 FAX: 910-575-0010  
**PLAN VIEW DESIGN** of NC, LLC  
 OCEAN ISLE BEACH, NC 28469  
 6690 OCEAN HIGHWAY WEST  
 DESIGN@PLANVIEWDESIGN.COM

BARKER & CANADY  
 CUSTOM HOMES  
 6600 WRIGHTSVILLE AVE. UNIT #7  
 WILMINGTON, NC 28403  
 910-509-2014 (O) 910-509-2015  
 BARKERCANADY@BELLSOUTH.NET


NOTES:  
 \_\_\_\_\_  
 \_\_\_\_\_  
 \_\_\_\_\_  
 \_\_\_\_\_

DATE:  
 06/12/09



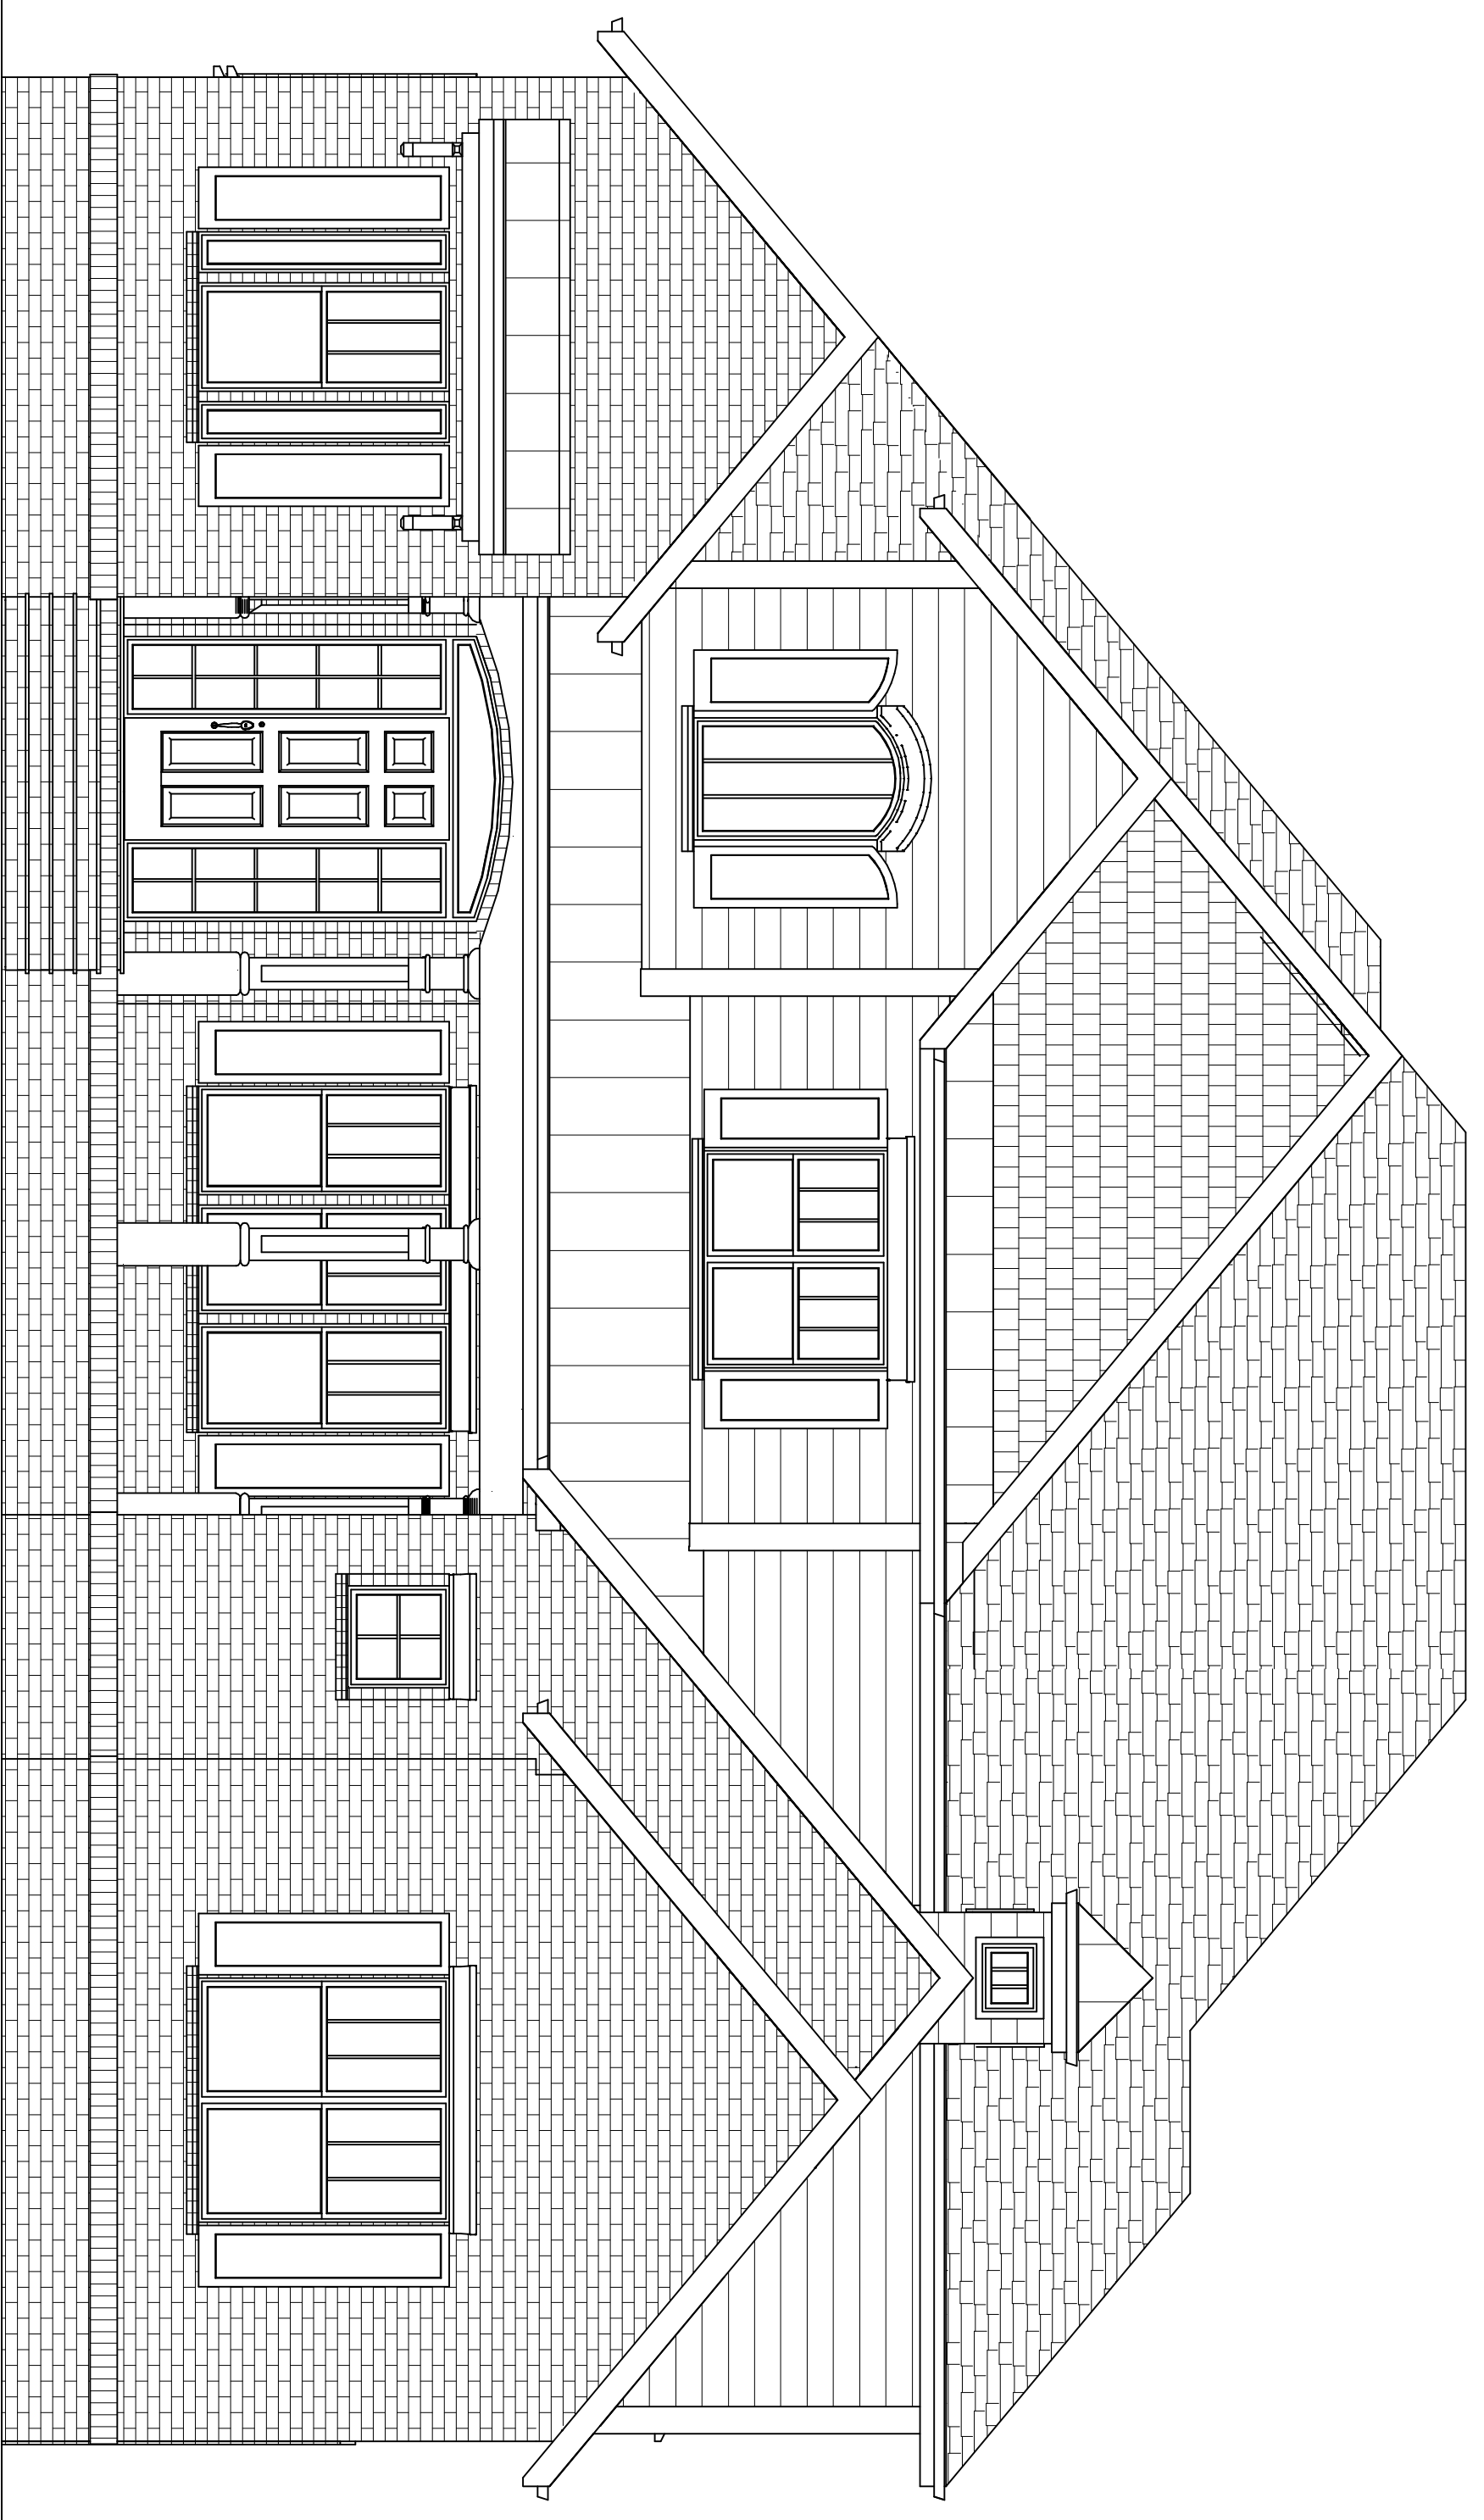

**A**  
FRONT ELEVATION  
SCALE: 1/4" = 1'-0"

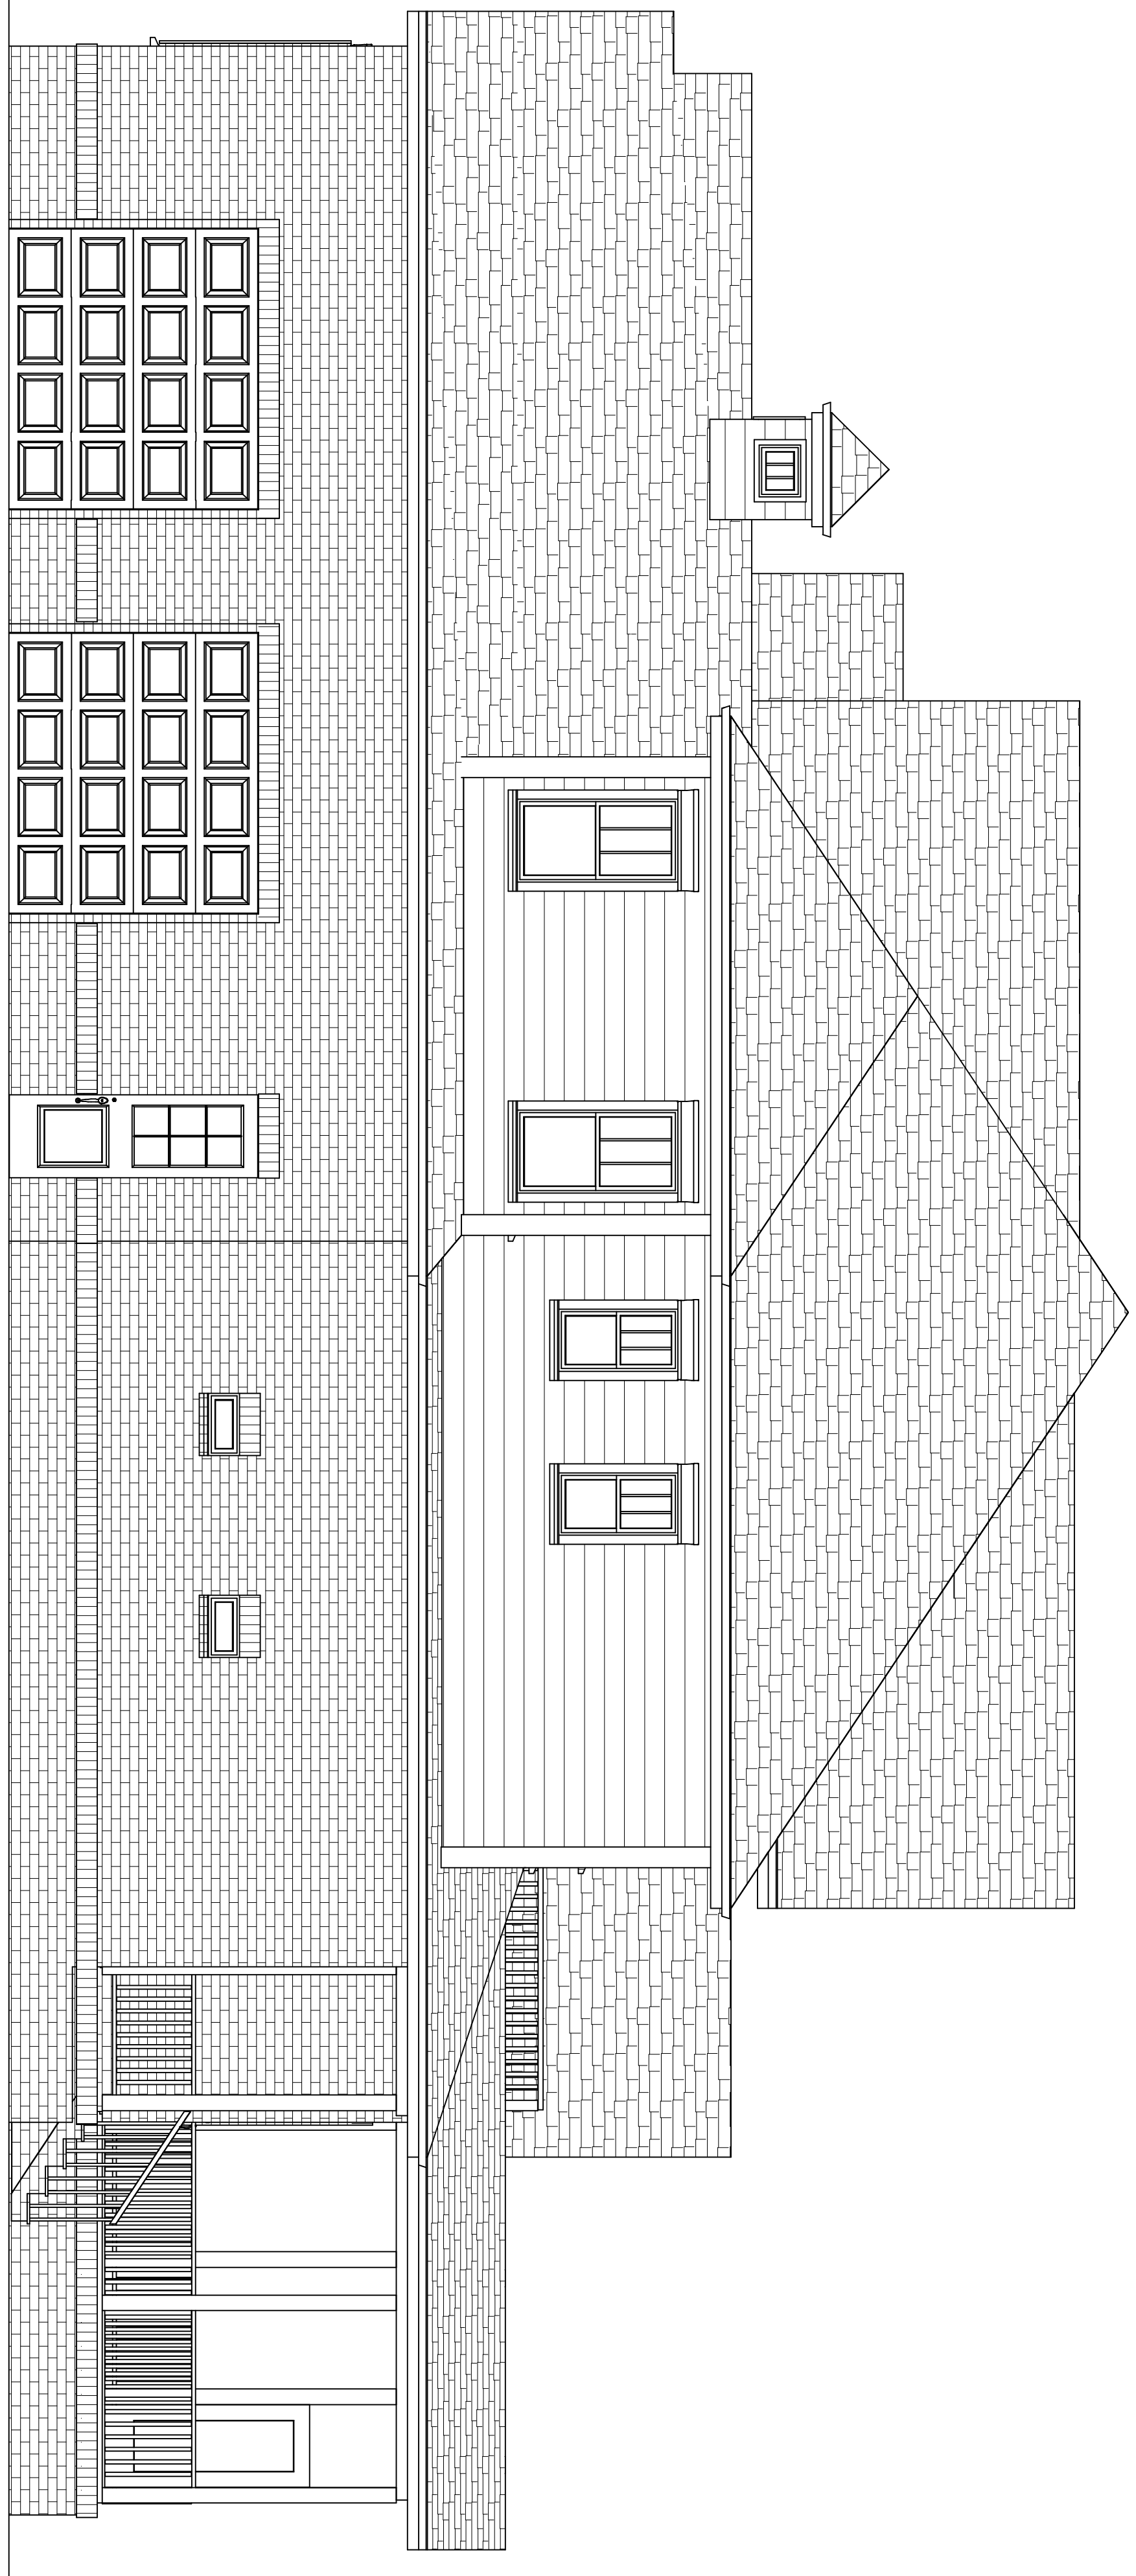


**B**  
RIGHT ELEVATION  
SCALE: 1/4" = 1'-0"

THE  
YATES-DAVIS  
RESIDENCE

"THE JUDY"

LOT B-C  
FALLING WATER WAY  
RIVER LANDING

HALEY L. WILSON  
CERTIFIED PROFESSIONAL  
BUILDING DESIGNER (CPBD)  
CERTIFICATION # 34-157

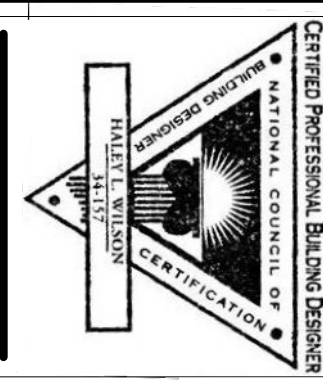

OFFICE: 910-575-8183 FAX: 910-575-0010

**PLAN VIEW DESIGN**, of NC, LLC

6690 OCEAN HIGHWAY WEST OCEAN ISLE BEACH, NC 28469  
DESIGN@PLANVIEWDESIGN.COM

BARKER & CANADY  
CUSTOM HOMES

6800 WRIGHTSVILLE AVE. UNIT #7  
WILMINGTON, NC 28403


910-509-2014 (O) 910-509-2015  
BARKERCANADY@BELLSOUTH.NET

NOTES:


DATE: \_\_\_\_\_

06/12/09


A3.1

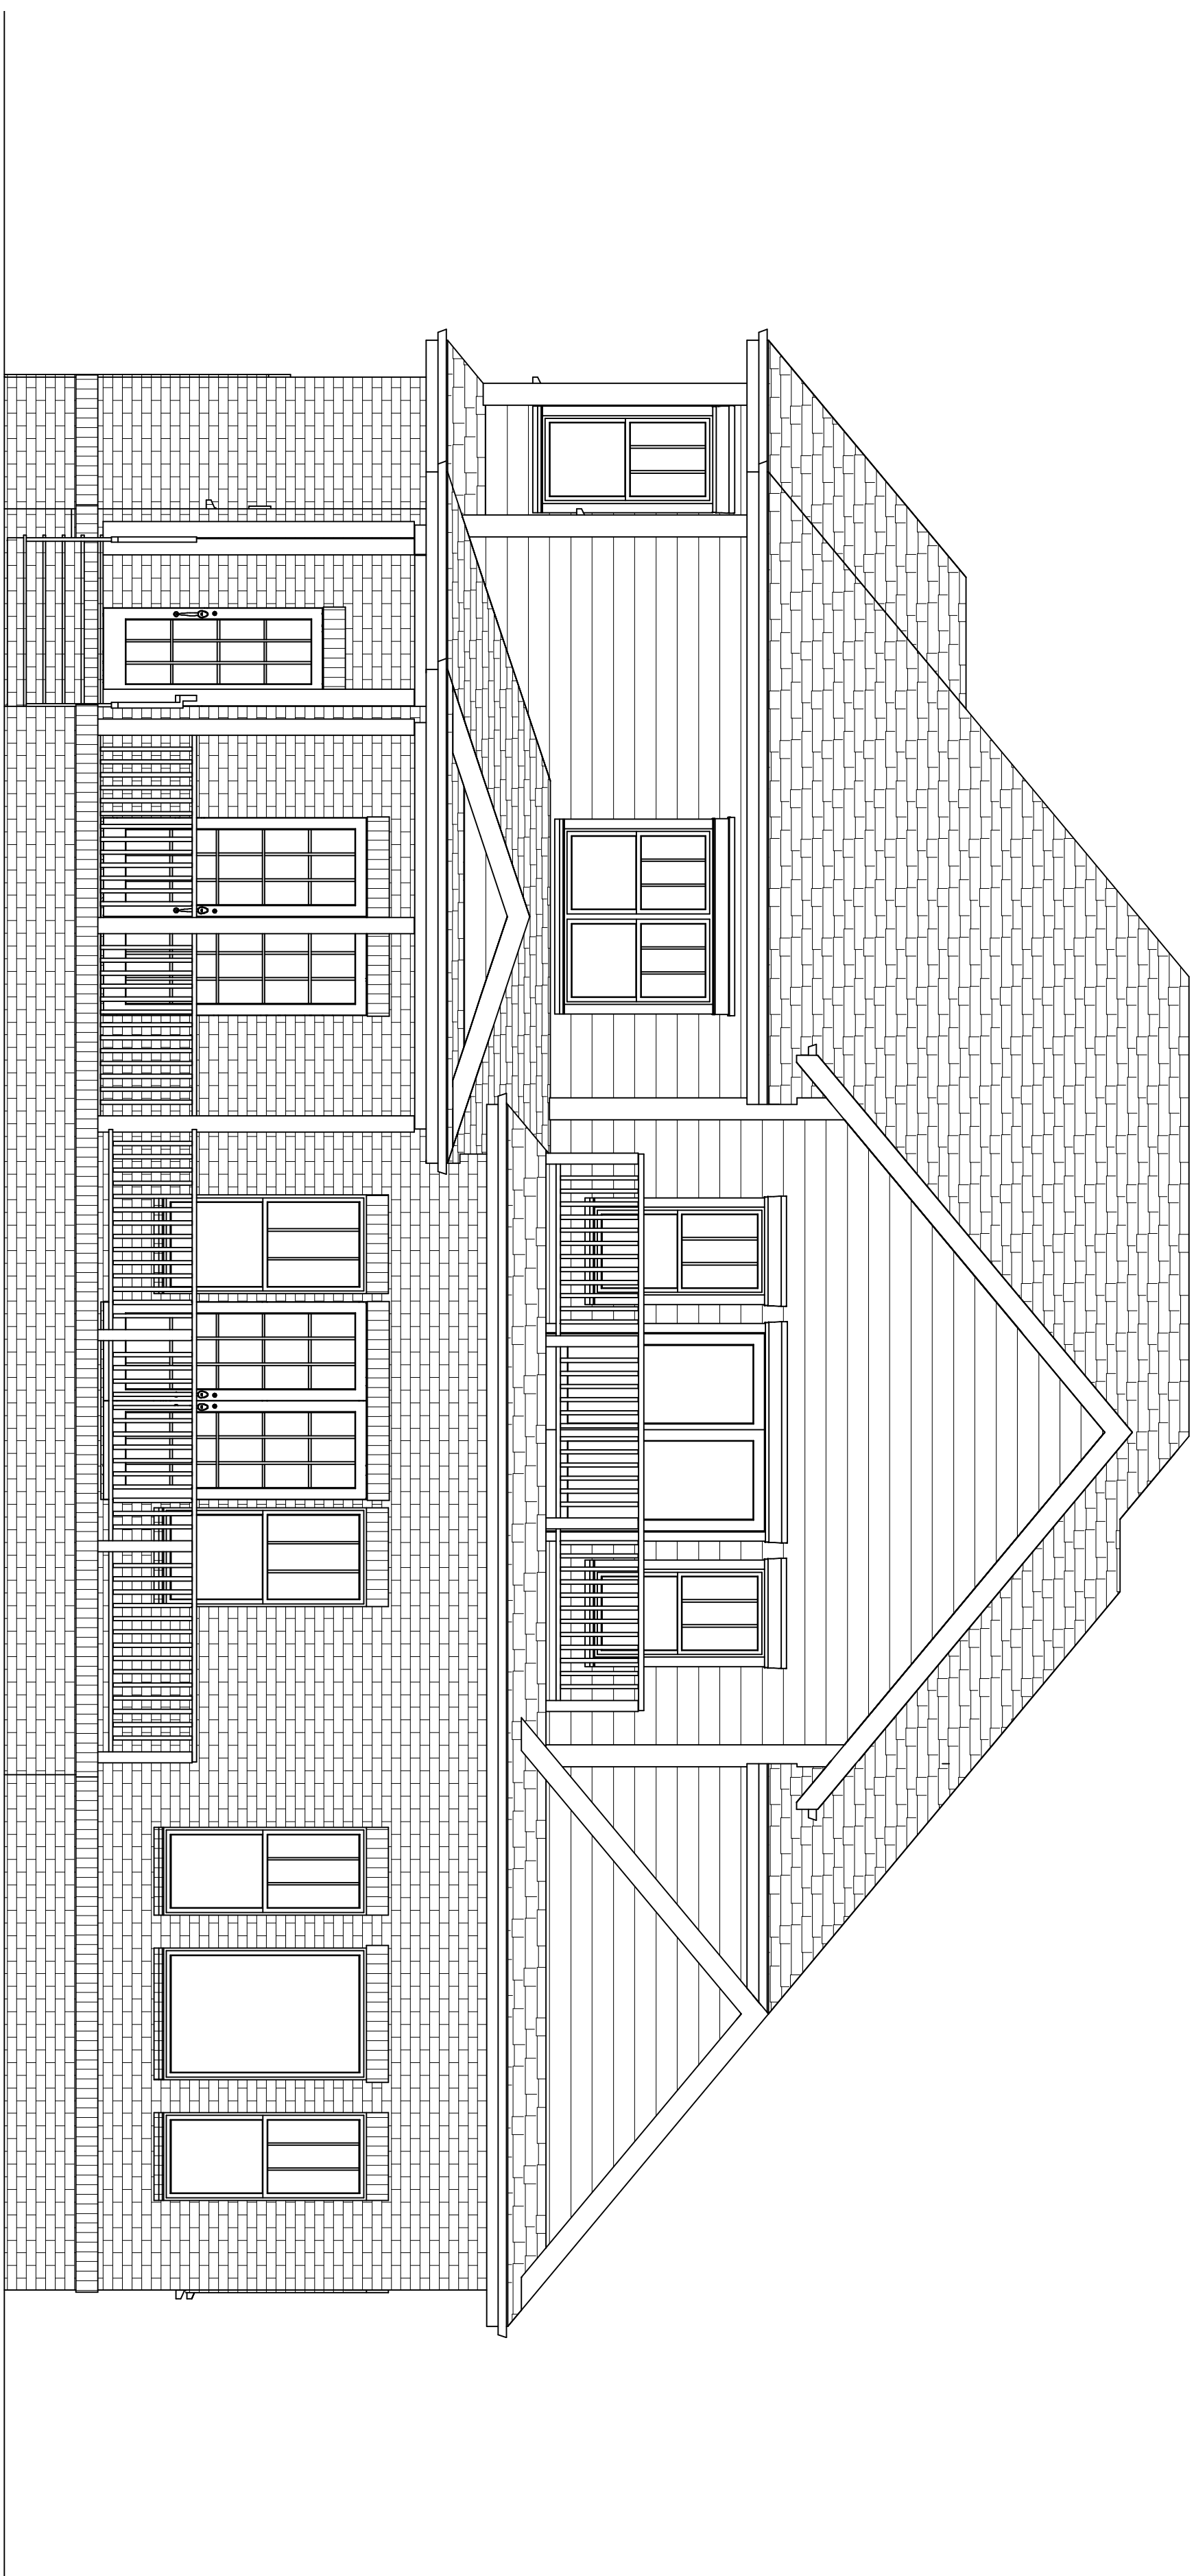

**A** REAR ELEVATION  
SCALE: 1/4" = 1'-0"

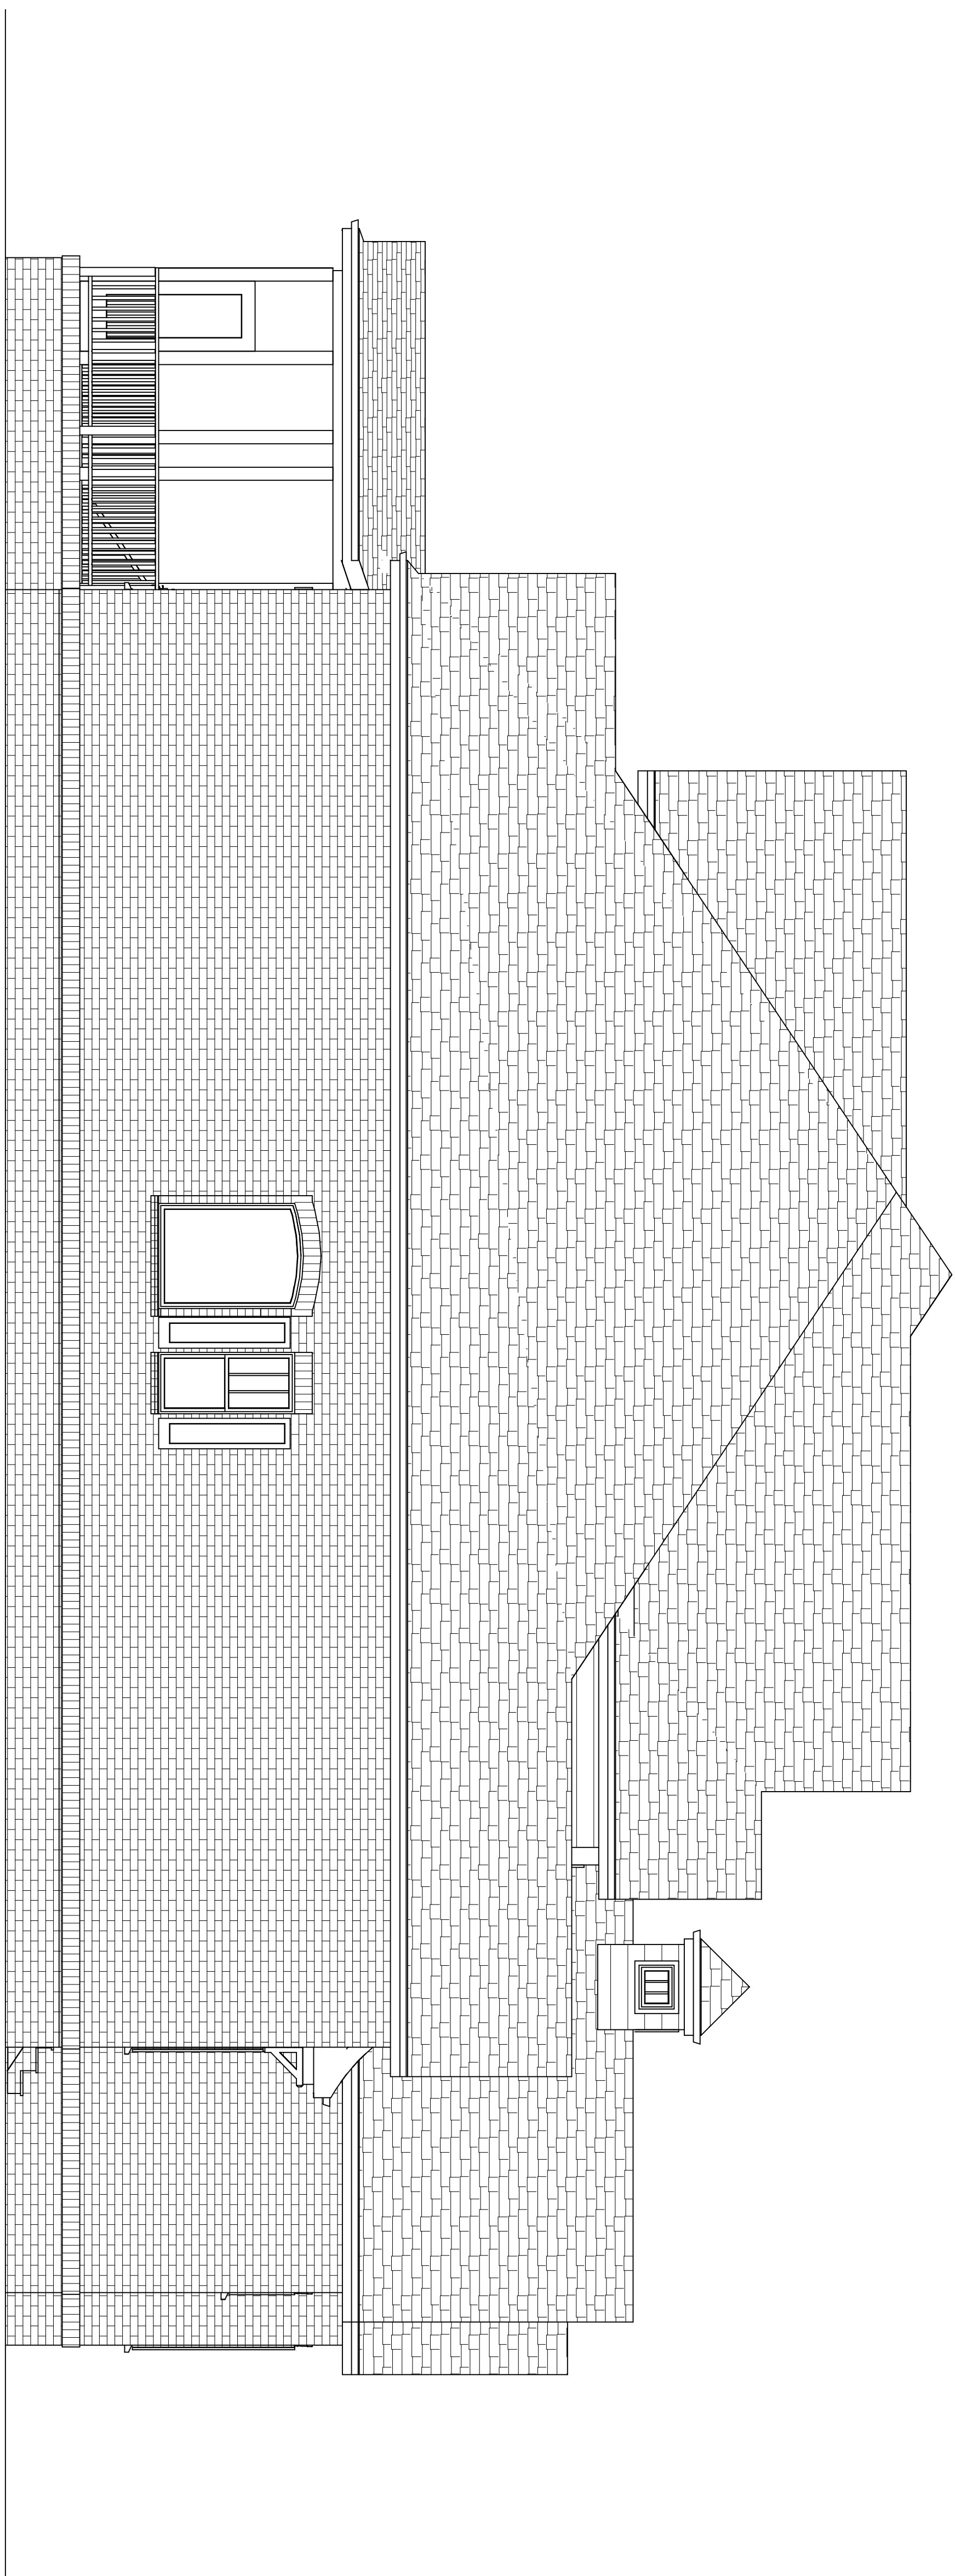

**B** LEFT ELEVATION  
SCALE: 1/4" = 1'-0"

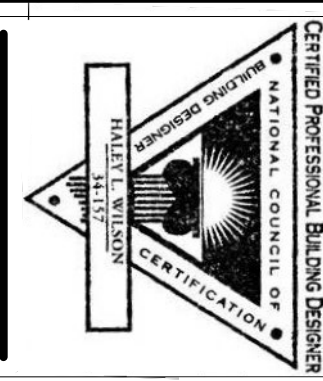

NOTES:

DATE:  
06/1/2009